

Housing

1

Various Housing Typologies

2

Retirement Living

Culture & Community

1

Community Centre

2

Heritage Centre

3

Nursery & Primary School

Village Centre Uses

1

Retail

2

Farmers Market

3

Pub/Restaurants/Cafés

Commercial

1

Business Units

Infrastructure

1

Park and Ride

2

Coach Park

Leisure

1

Steam Railway

2

Workshops

3

Pumphouse

4

Visitors Centre

5

Sports Pitches

6

River Activities

7

Campsite

8

Allotments

9


Walking / Cycling Routes

Proposed Masterplan with Uses Key

0799-LDA-P1-00-DR-A-08 101



Scale: 1:2000

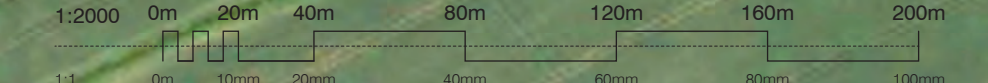

Dimensions to be verified on site.
Use Revised dimensions only. Do not work from reduced scale.
This drawing is the property of E. LEONARD DESIGN ARCHITECTS LTD.
Copyright is reserved by them and this drawing is loaned on the condition that it is not placed, reproduced, related or disclosed to any unauthorised person without their prior consent in writing or E. Leonard Design Architects Ltd. All rights reserved.
DO NOT SCALE
ORIENTATION
LOCATION PLAN
This drawing contains the following model files:

Rev. Date Revision By Checked

E. Leonard Design Architects

4th floor, Abbot House
8-10 Canal Street
Nottingham, NG1 7EG, United Kingdom
t. +44 (0) 115 945 0080
e. office@leonarddesignarchitects.com

Client

Harworth

Project

Ironbridge

Drawing Title

Proposed Masterplan with Uses Key

Project Number

0799

Comp. File No.

0799-LDA-P1-00-DR-A-08 101

Status

FOR PLANNING

Drawn by

BS

Checked by

RM

Scale @A0

1:2000

Date

10.12.2019

File Identifier

Revision

Purpose of Issue

FOR PLANNING

Workflow Status

FOR PLANNING